


LEGEND	
	PROPOSED FULL DEPTH PAVEMENT
	PROPOSED CONCRETE SIDEWALK
	PAVEMENT REMOVAL
	RESURFACING AND WEDGELEVEL
	WETLAND BOUNDARY
	25' WETLAND BUFFER
	100' STREAM BUFFER
	STREAM /CREEK
	PROPERTY LINE

PARKING SPACE REQUIREMENTS	
BASEBALL /SOFTBALL FIELD	40 SPACES
FOOTBALL FIELD	80 SPACES
BASKETBALL COURT	4 SPACES
SKATING COURT	4 SPACES
GAZEBO	4 SPACES
PLAYGROUND	10 SPACES
TOTAL REQUIRED	142 SPACES
TOTAL PROVIDED	148 SPACES

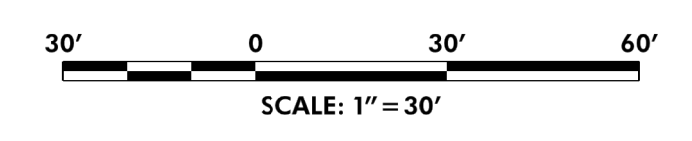

ANNE ARUNDEL COUNTY DEPARTMENT OF PUBLIC WORKS							
REVISED	APPROVED	DATE	APPROVED	DATE	SCALE	1" = 30'	DRAWING NO. OF
DATE	BY		DATE				
	CHIEF ENGINEER		PROJECT MANAGER		DRAWN BY	JDC	QUEENSTOWN PARK PARKING LOT EXPANSION CONCEPT SITE PLAN
	APPROVED	DATE	APPROVED	DATE	CHECKED BY	RKL	
	ASSISTANT CHIEF ENGINEER		CHIEF, RIGHT OF WAY		SHEET	OF	
					PROJECT NO.	P565110	
					PROPOSAL NO.		