




Chesapeake Bay

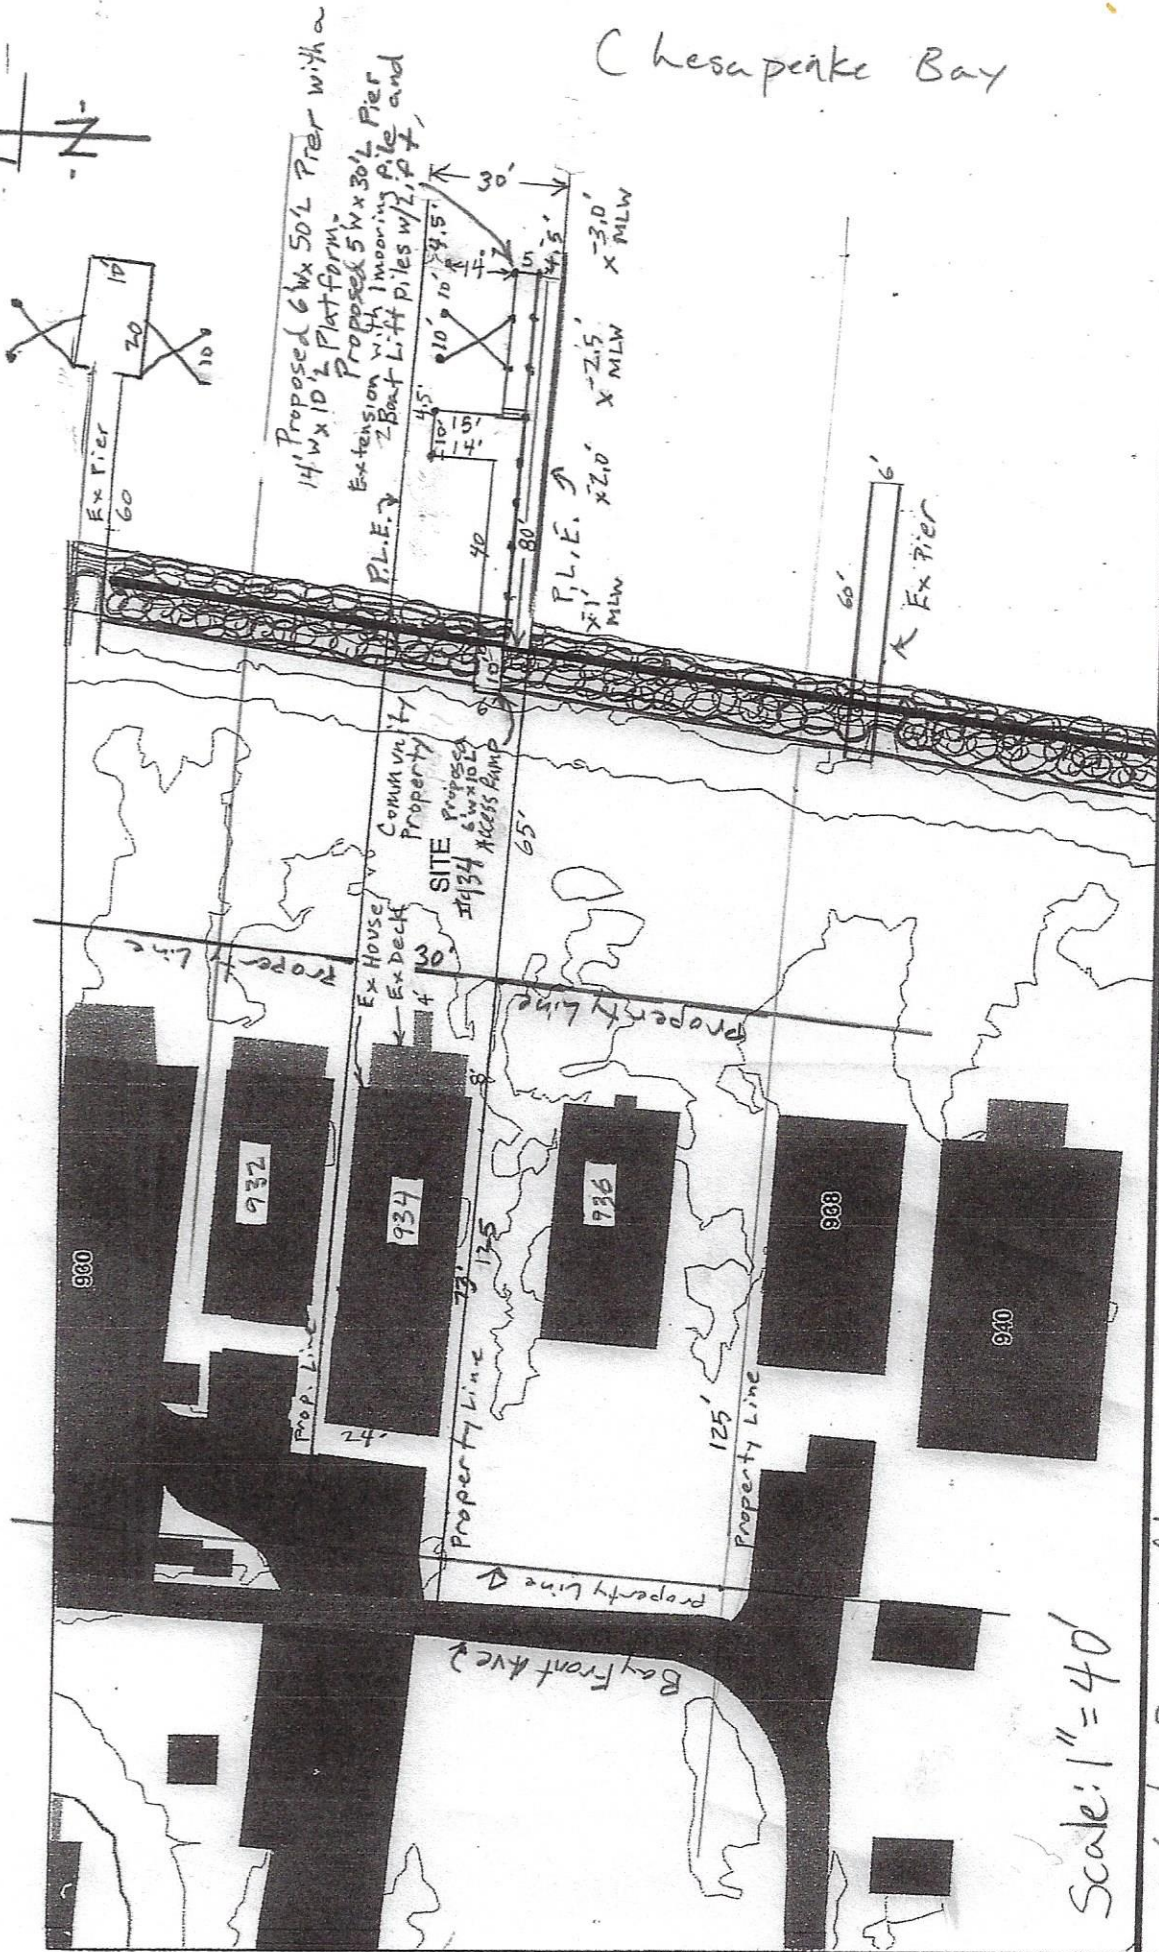


Scale: 1" = 40'

Proposed: New Pier w/ Lift  
 County: Anne Arundel  
 Waterway: Chesapeake Bay  
 Date: 12/15/2023 Rev 6/3/2024


PROPOSED CONDITIONS SITE PLAN  
 934 Bay Front Ave  
 North Beach, MD 20714

Owner: FULLCO, LLC  
 c/o Matt Fullerton  
 934 Bay Front Ave  
 North Beach, MD 20714



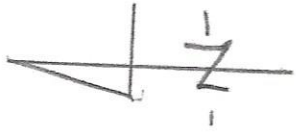

$$4.5 + 1 + 14 + 0.5 + 5 + 0.5 + 4.5 = 30'$$

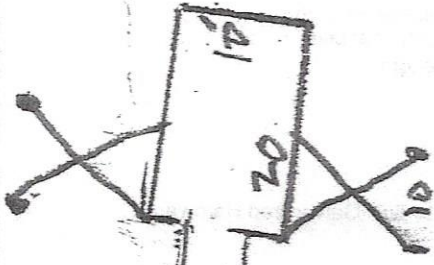


Ex Pier

P.L.E. ↓

P.L.E. ↑

Scale: 1" = 20'

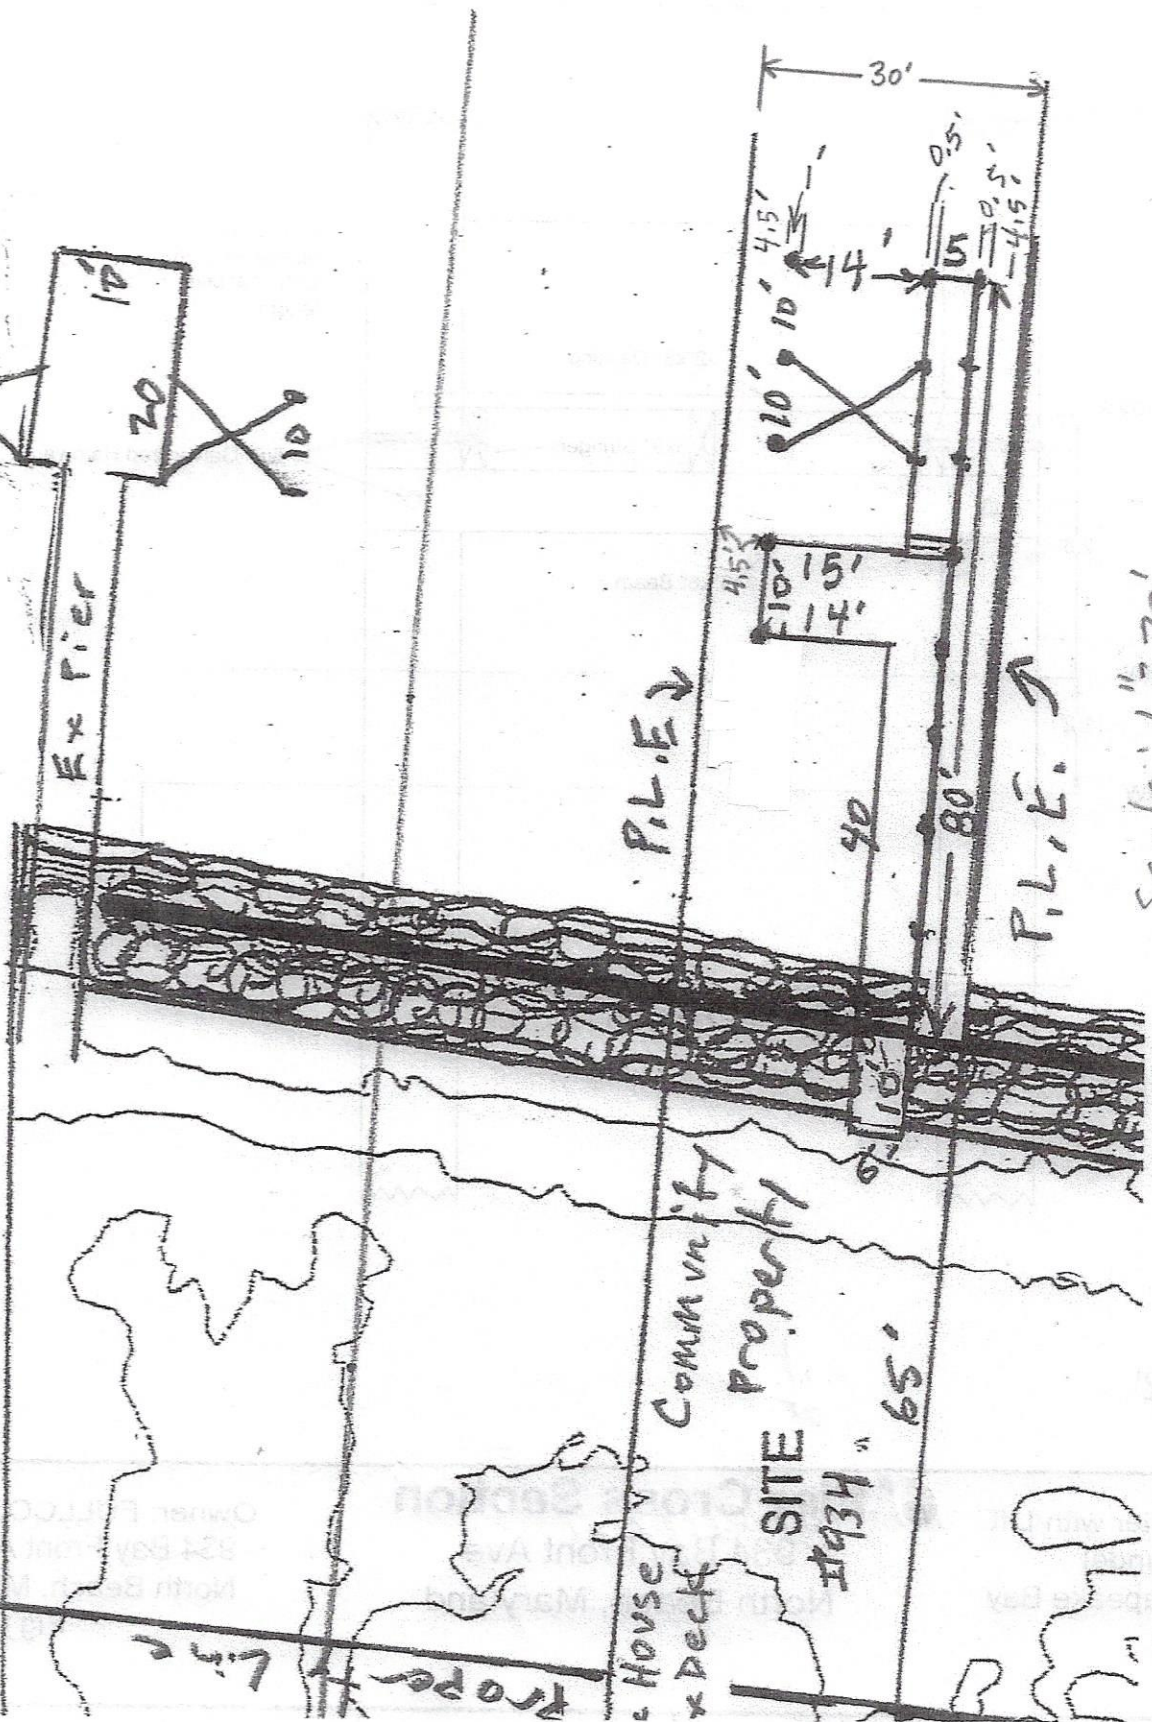

House & Deck  
Community Property

SITE #934 " 65"

Owner: FULLCO, LLC  
C/O Matt Fullerton  
934 Bay Front Ave  
North Beach, ND 20714

ENLARGED PIER LAYOUT  
934 Bay Front Ave  
North Beach, MD 20714

Proposed: New Pier w/LIFT  
County: Anne Arundel  
Waterway: Chesapeake Bay  
Date: 12/13/2023 Rev 6/3/2024